
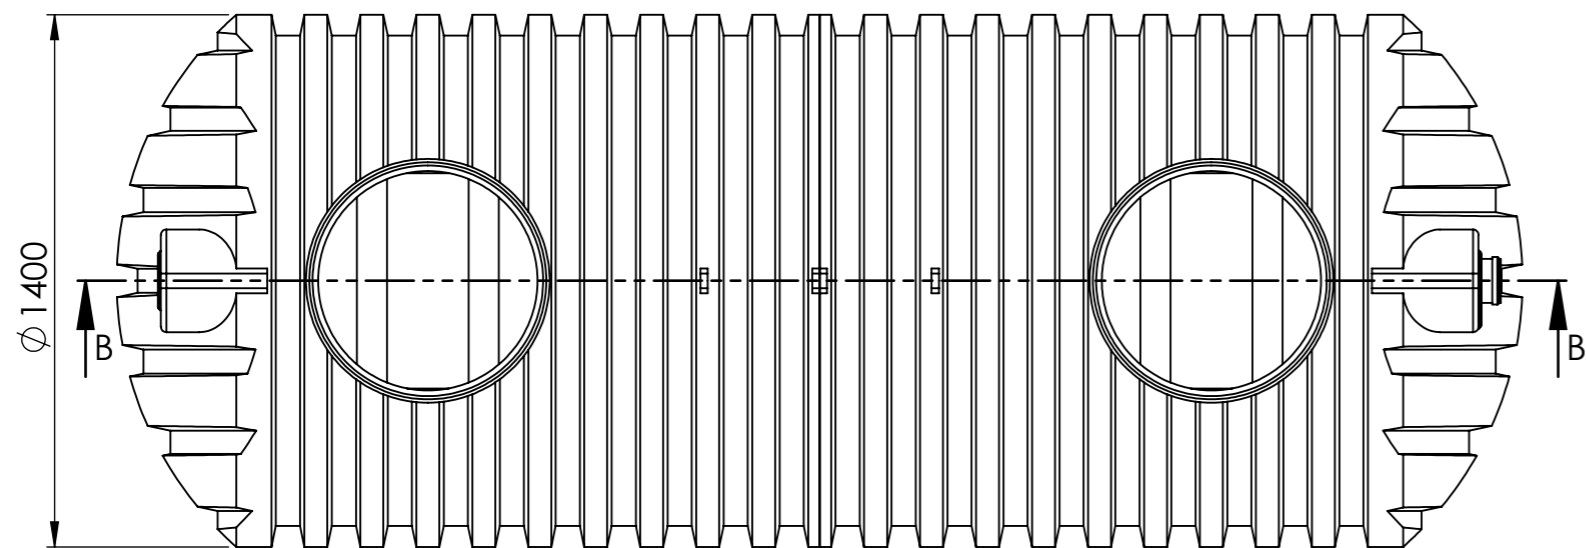


SECTION B-B
SCALE 1 : 20

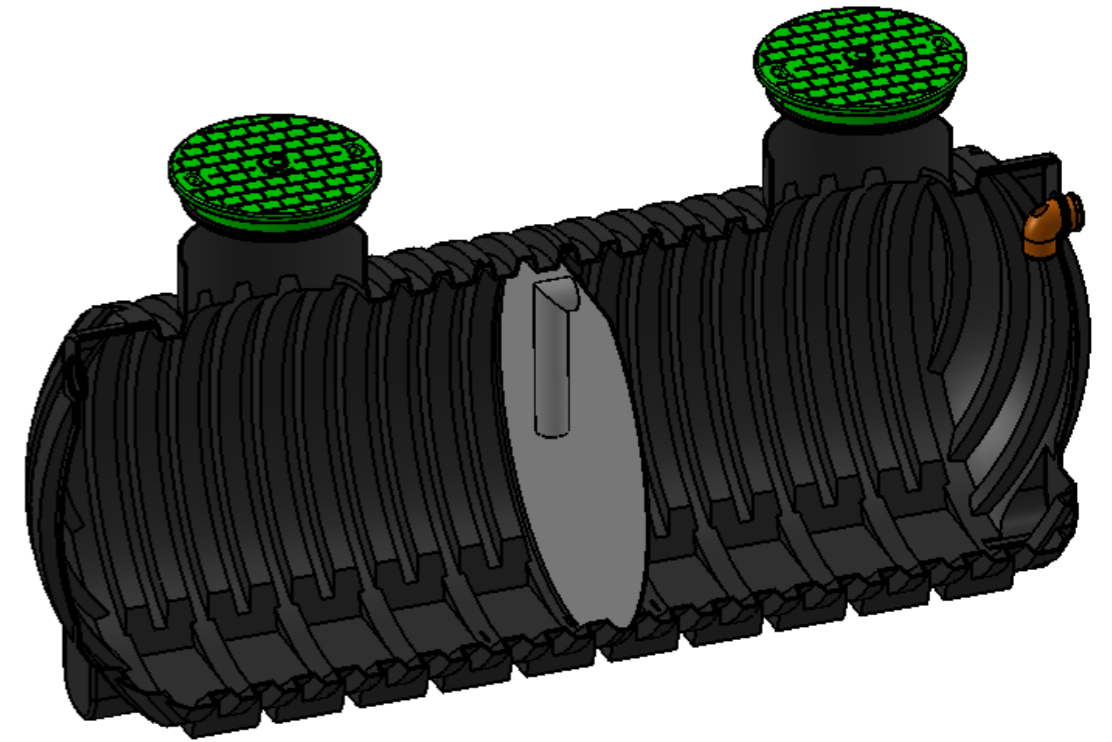

Risba je last APLAST d.o.o..Vsaka zloraba te risbe, razmnoževanje, prodaja tretji osebi ali uporaba v drugačne namene kot je bilo dogovorjeno, je prepovedana !

This drawing is the property of APLAST d.o.o. and must not , without our consent be copied, handed to other persons or otherwise misused!

MATERIAL:		MERILO:		POZ.:		MASA:	
	DATUM	IME	NAZIV				
IZDEL.	29.09.2015	Rašević S.	GREZNICA_PE 5000L TIP VP 2-PREKATNA_HR				
KONTR.							
K. STD.							
			IDENT			A3	
			214093250			L.	
OZN.	SPREMEMBA	DNE	IME	OSNOVNA RISBA	NADOM.	NADOME.Z.	